


02403001-035001024-03409140-Design\Exhibits\42nd Street Closure Exhibit_02403409.dwg
E: Apr 15, 2025 2:29pm USER: lweatherly



PROJECT NO: A24-03409
DRAWN BY: LRW

42ND STREET CLOSURE EXHIBIT

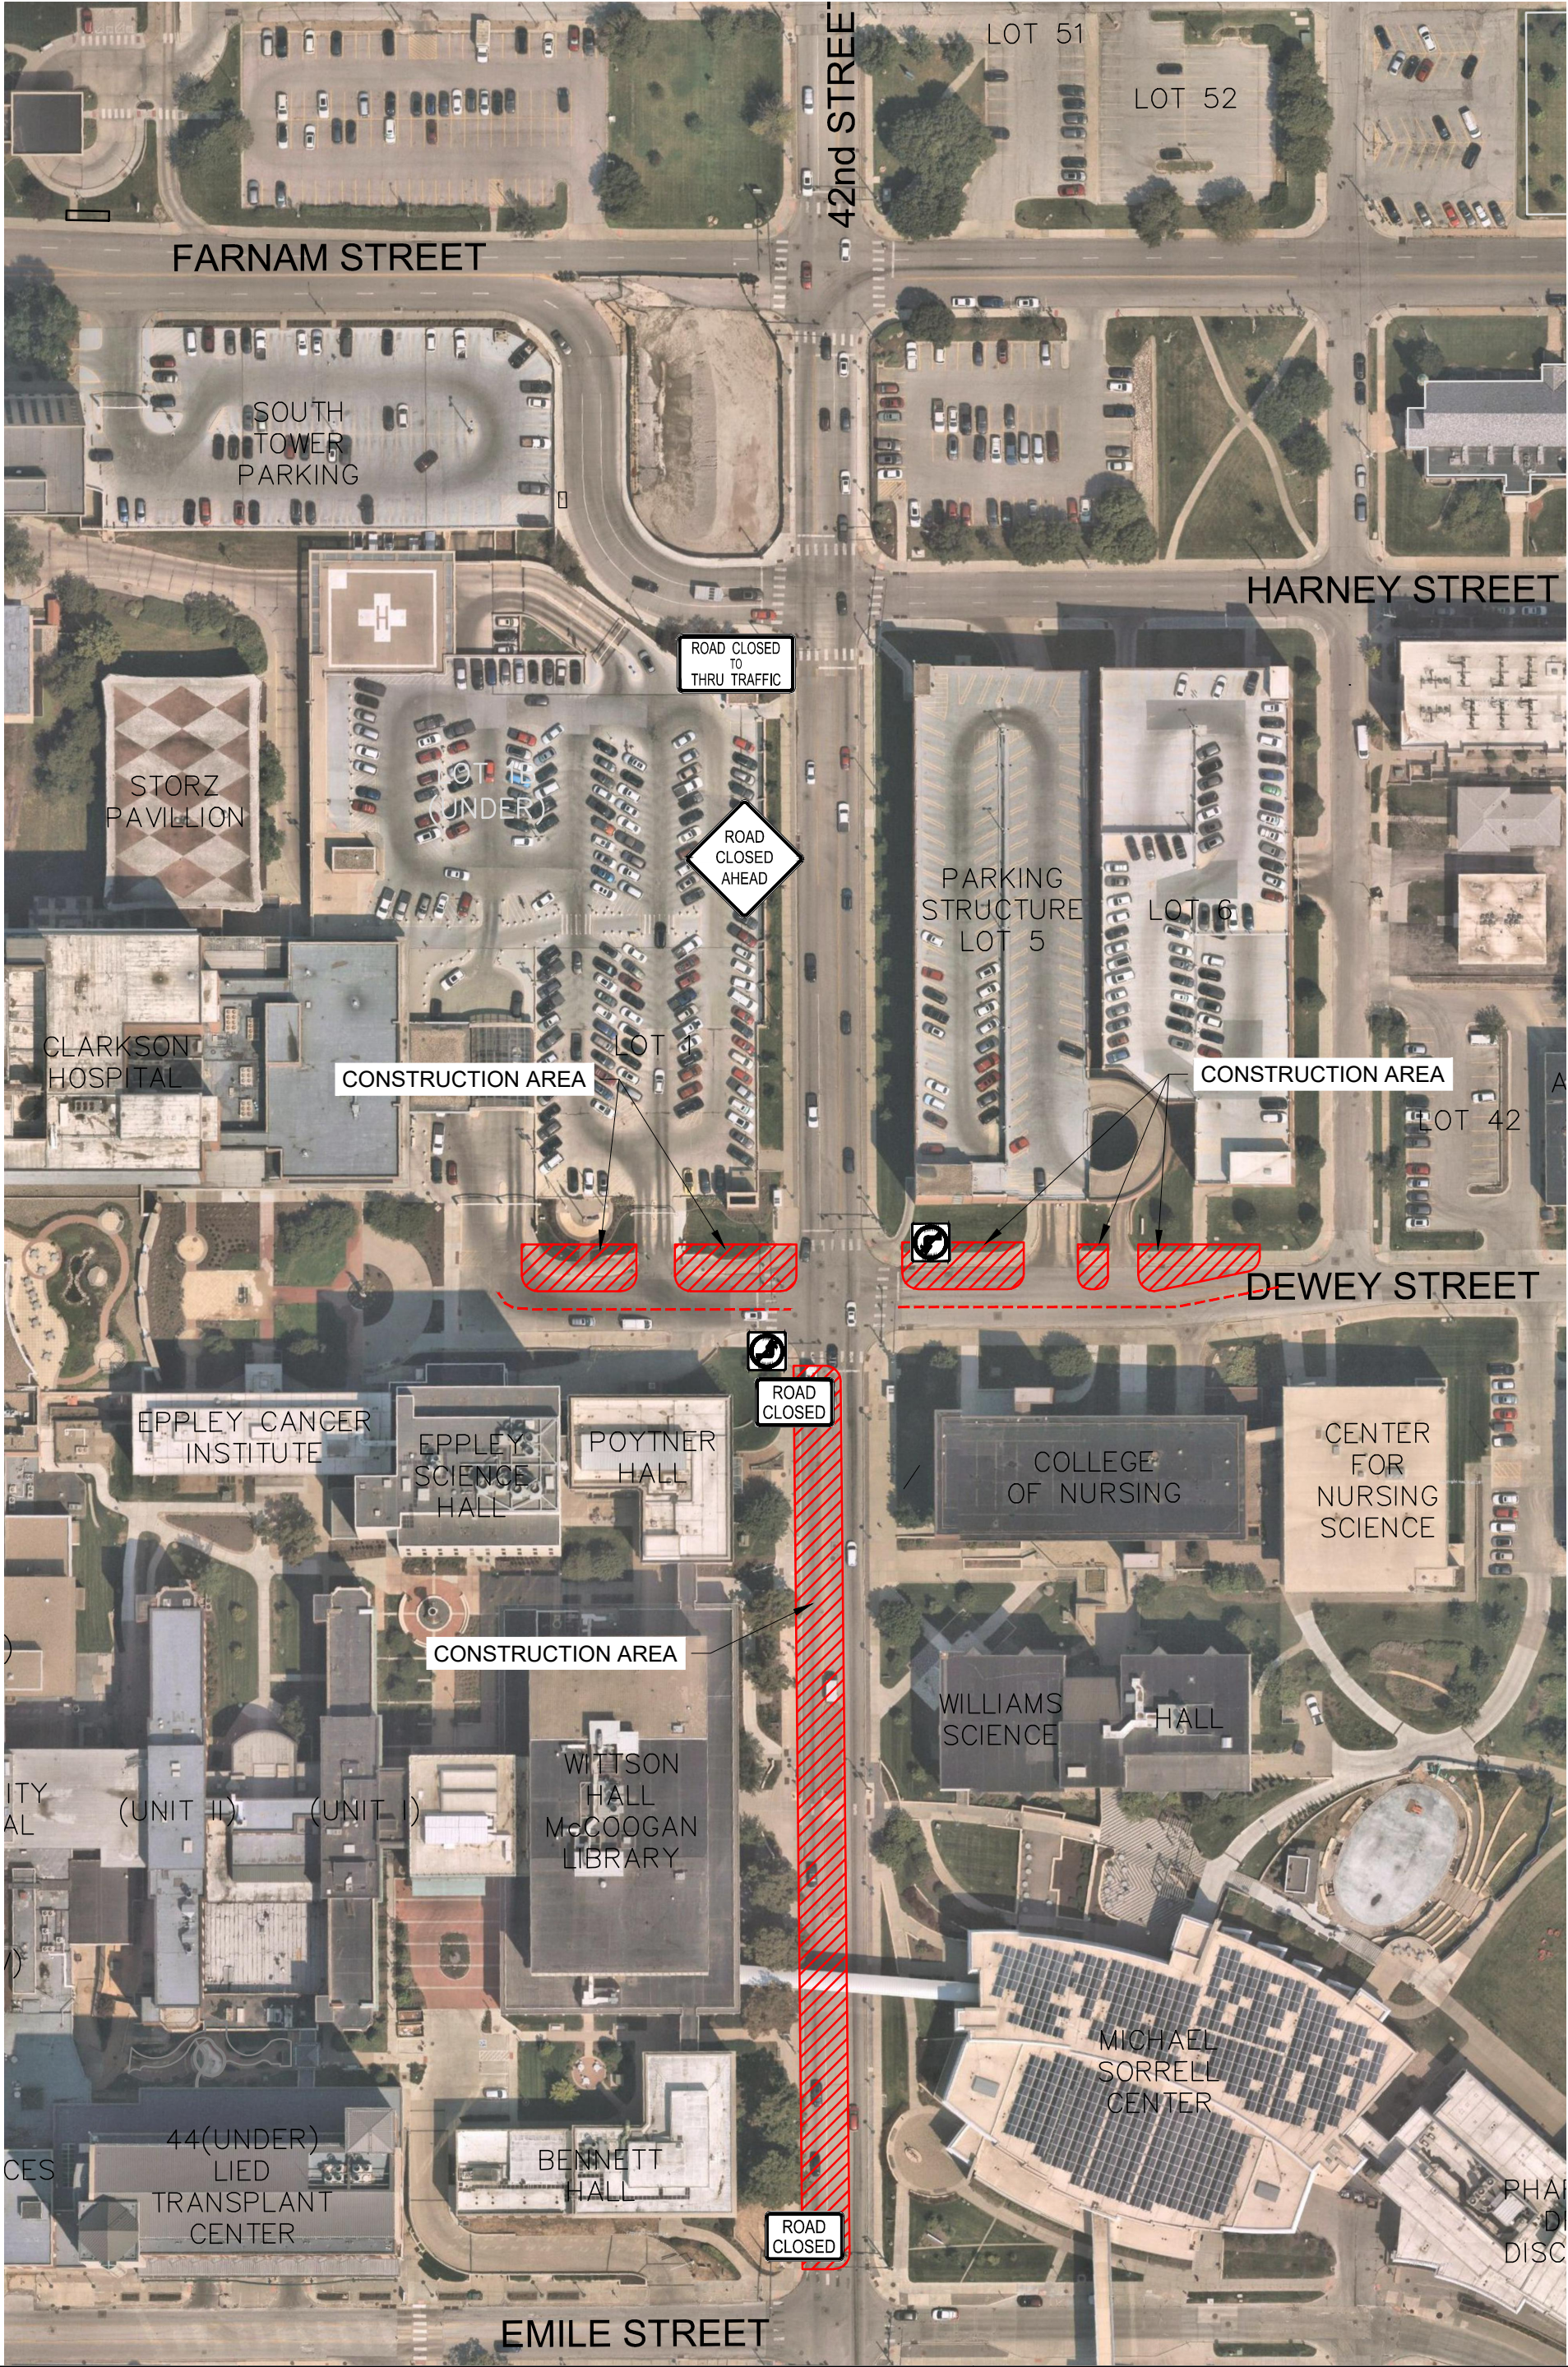

2111 South 67th Street
Suite 200
Omaha, NE 68106
olsson.com
TEL 402.341.1116
Olsson - Engineering

EXHIBIT
1